


F.A.R.A. REG. NO.	STATE	PROJECT	SHEET NO.	TOTAL SHEETS
S	MICH.	VISTA DRIVE OVER BROOKS CREEK	1	1
YEAR BUILT	COUNTY	WORK ORDER NO.	JOB NO.	
	NEWAYGO			

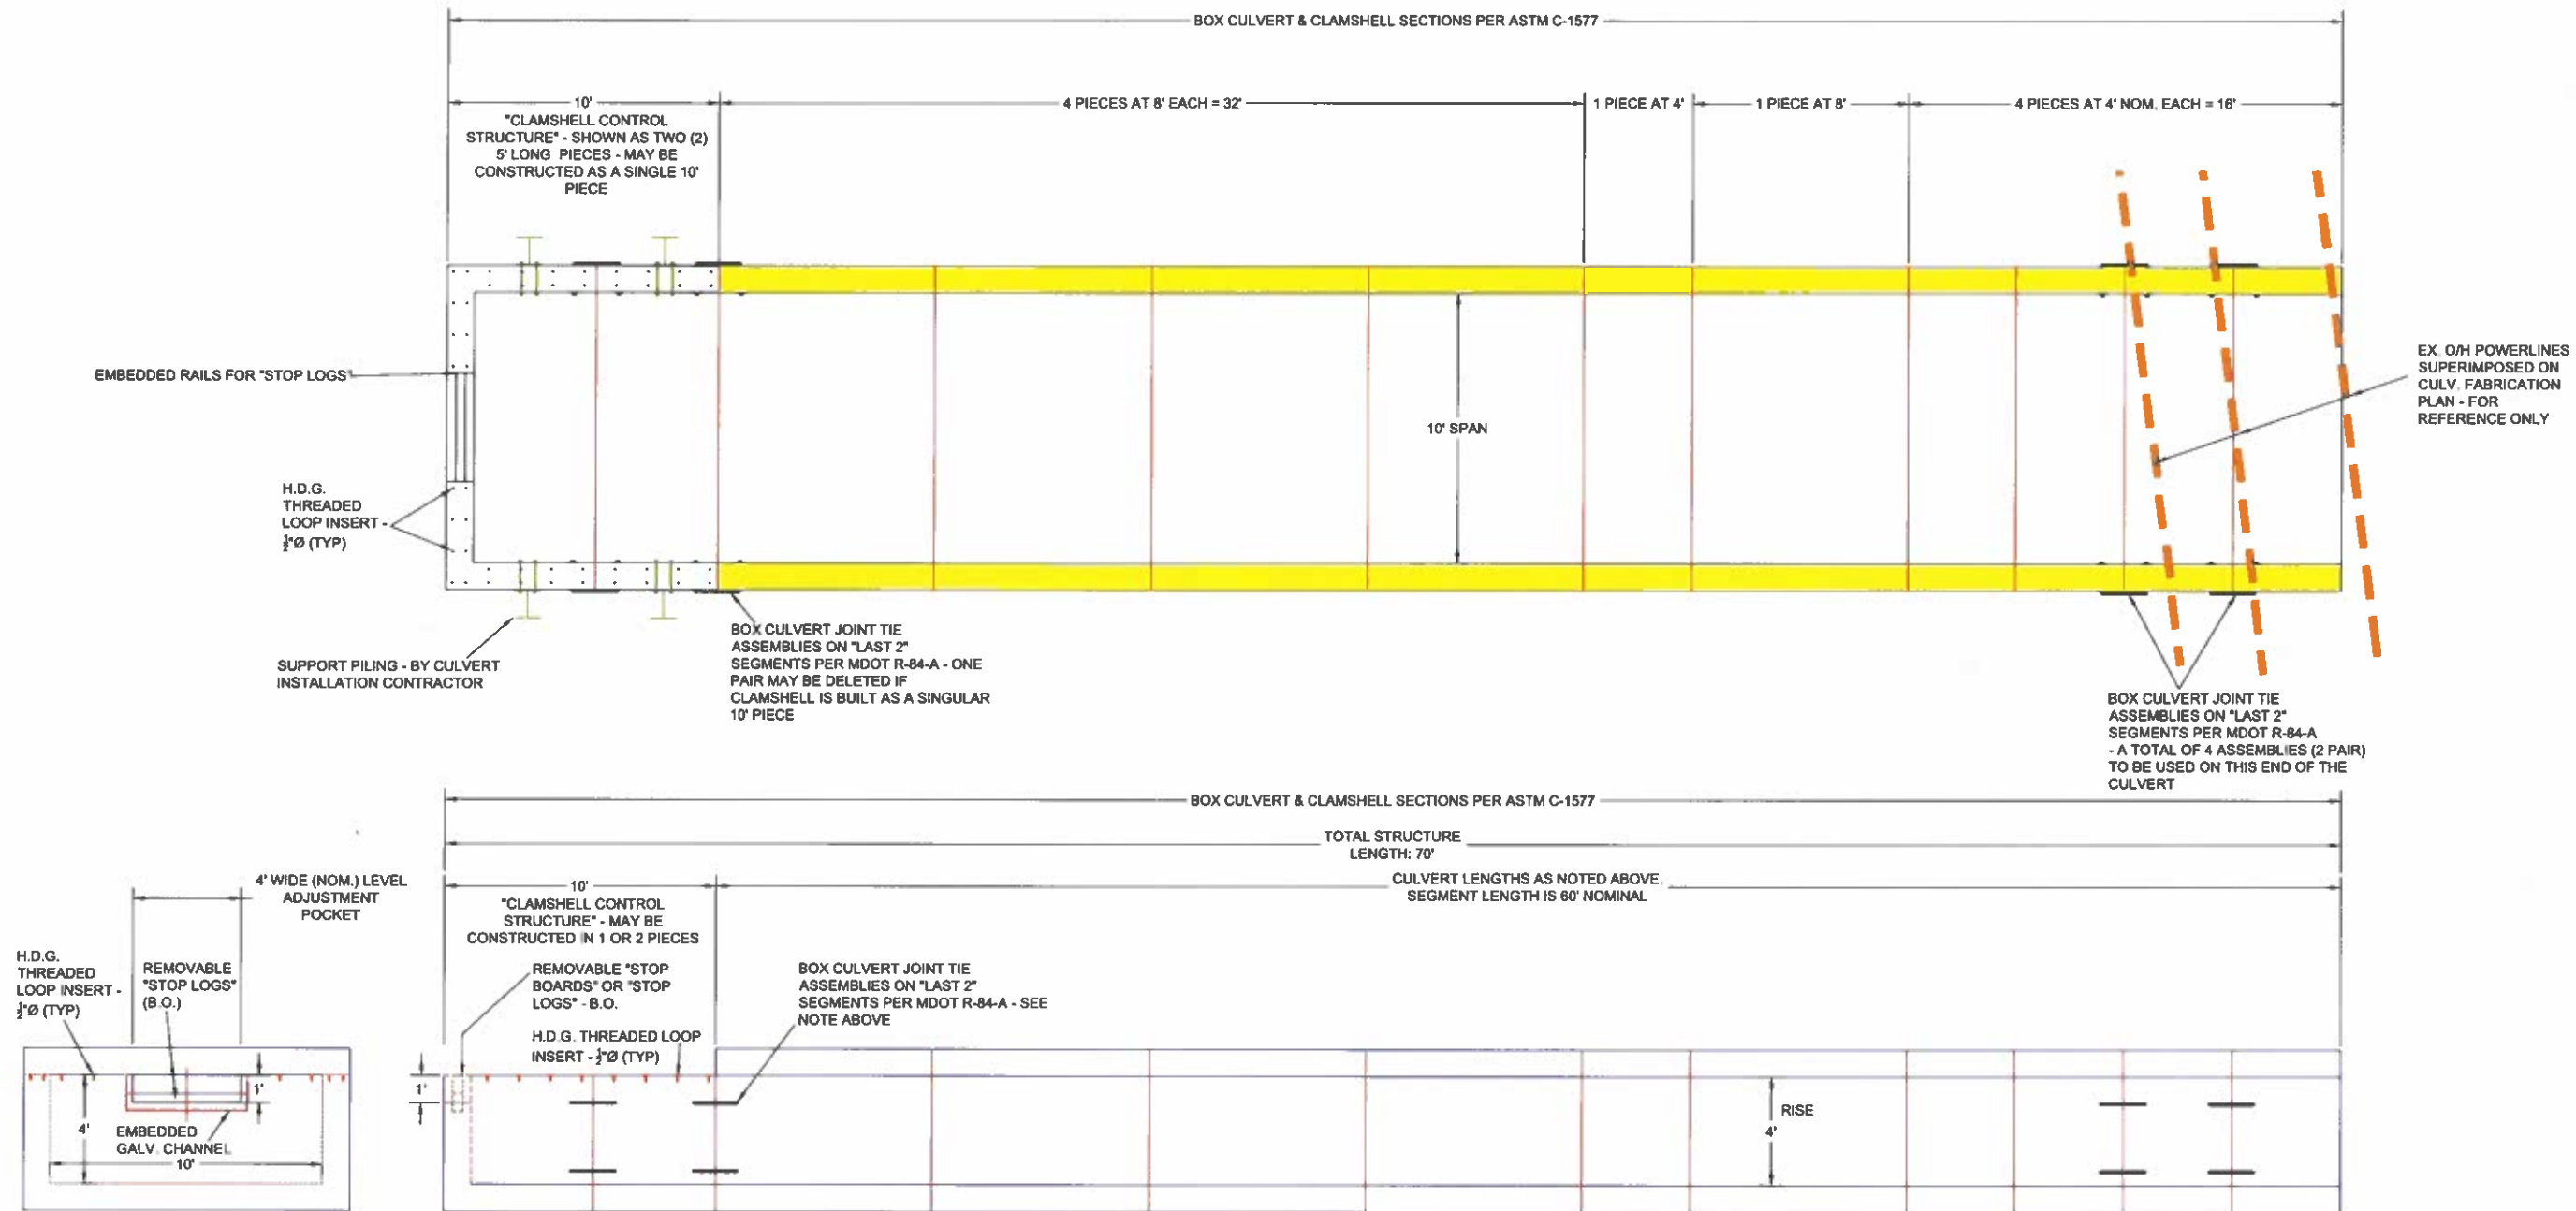

**PROPOSED PRECAST CLAMSHELL AND CULVERT DETAILS**  
 CULVERT ELEMENTS DRAWN AS 12" THICK - ACTUAL THICKNESS MAY VARY DEPENDING ON STRUCTURAL REQUIREMENTS